


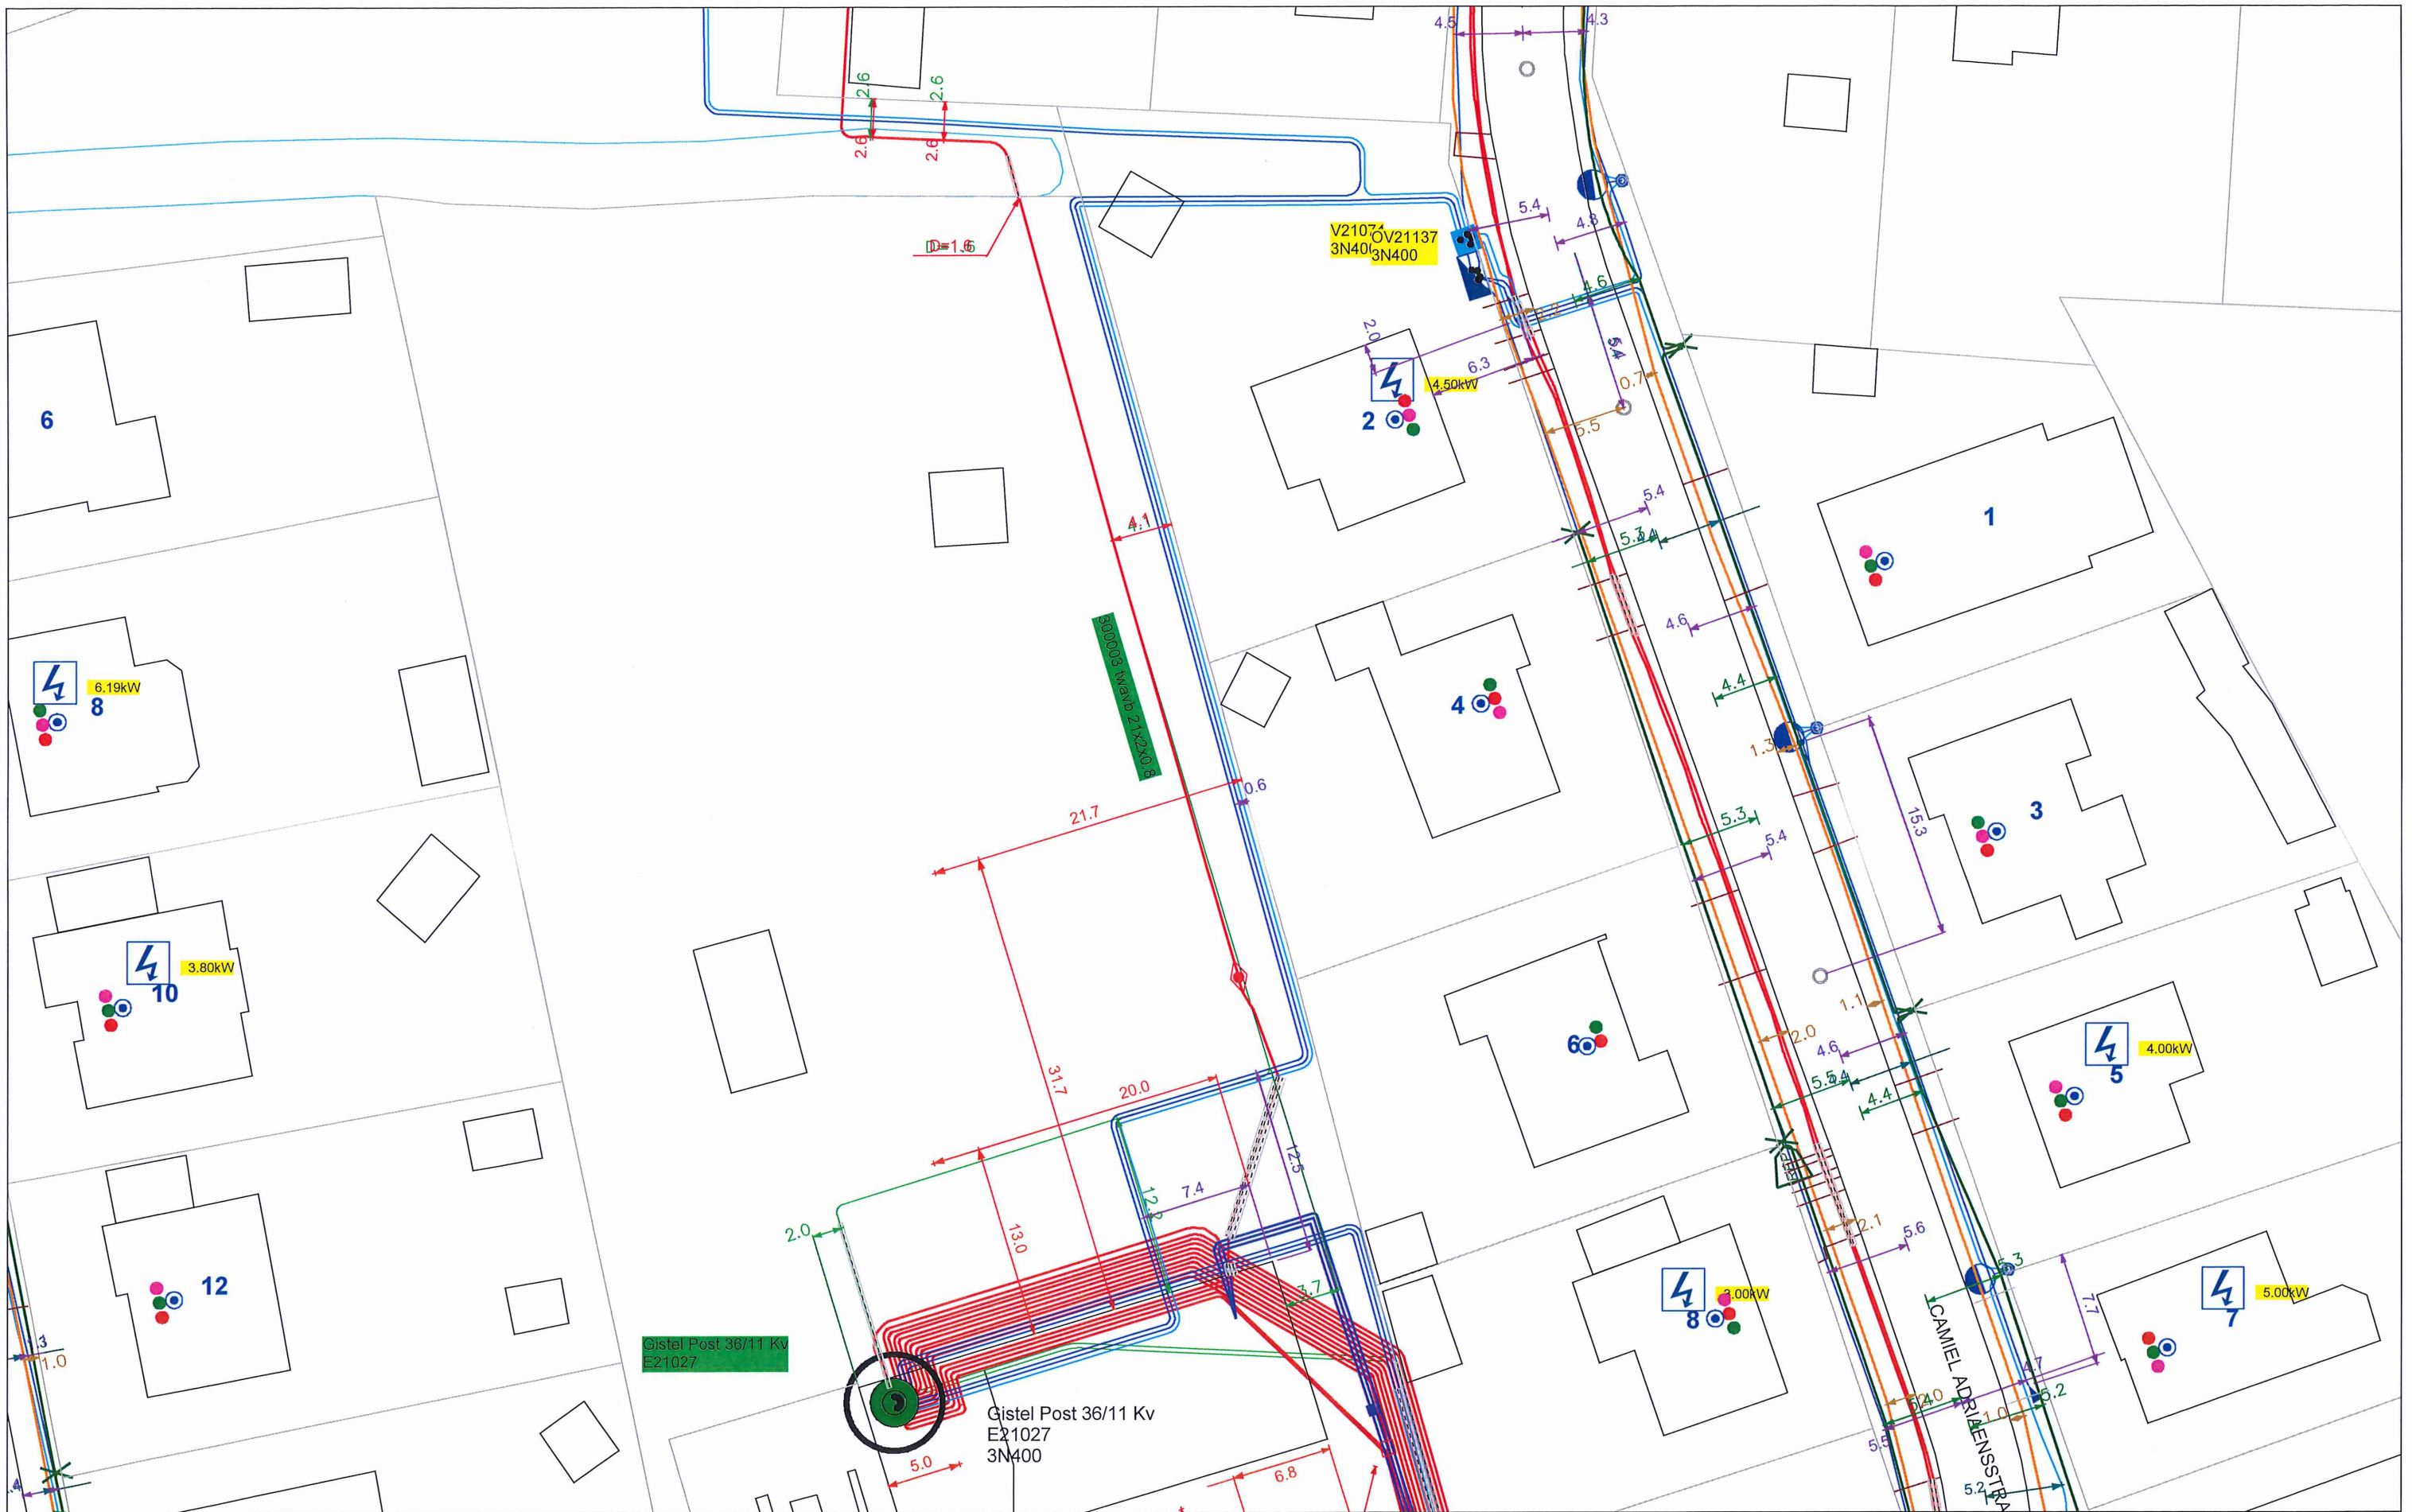

Totaal - 1 na werken

Electra ****top***
 Gas ****top***
 Optisch_net ****top***
 Telekabel ****top***

x=51047.97 m
 y=205565.00 m



Stad/Gemeente: GISTEL

Datum : 24/11/2021

Schaal : 1:406

Contactpersoon: Meesschaert Luc

Fluvius System Operator cvba | Brusselsesteenweg 199, 9090 Melle
 T 078 35 35 34 | www.fluvius.be



