


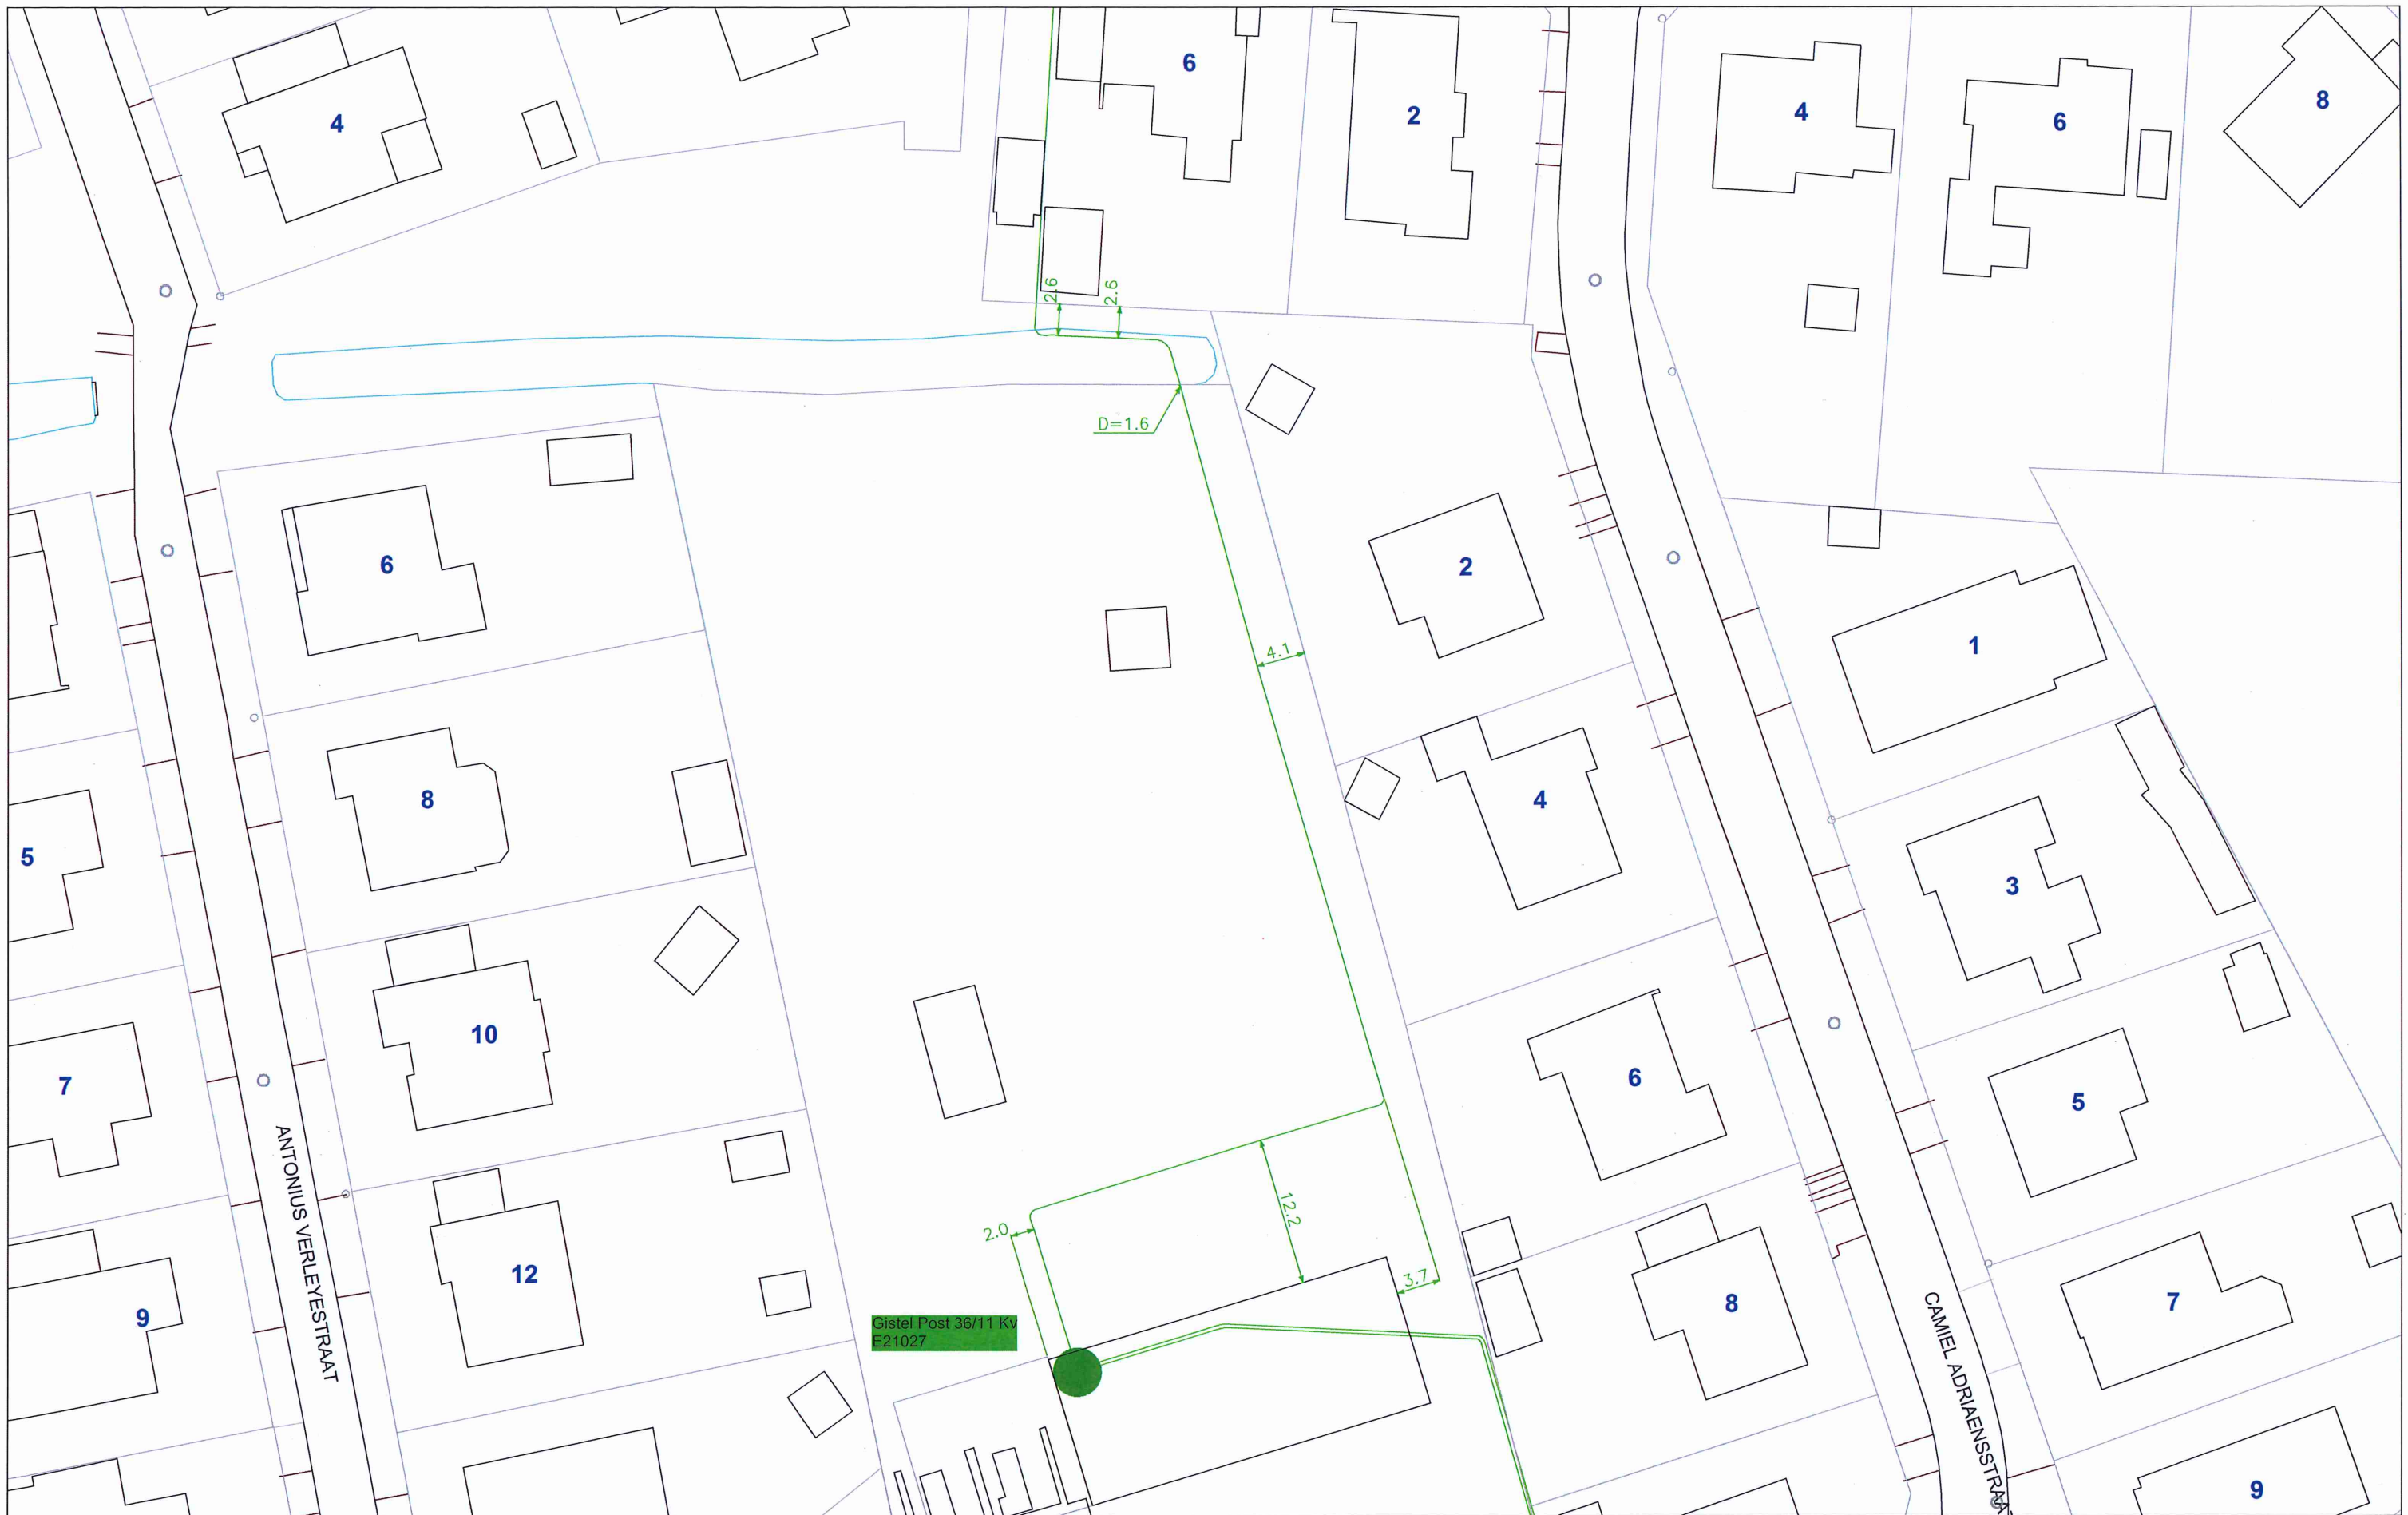

Sein -1

Electra ***top***
Gas ***top***
Optisch_net ***top***
Telekabel ***top***

x=51037.46 m
y=205571.88 m

fluvius.

Fluvius System Operator cvba | Brusselsesteenweg 199, 9090 Melle
T 078 35 35 34 | www.fluvius.be


Stad/Gemeente: GISTEL

Datum : 30/09/2021

Schaal : 1:497

Contactpersoon: Meesschaert Luc




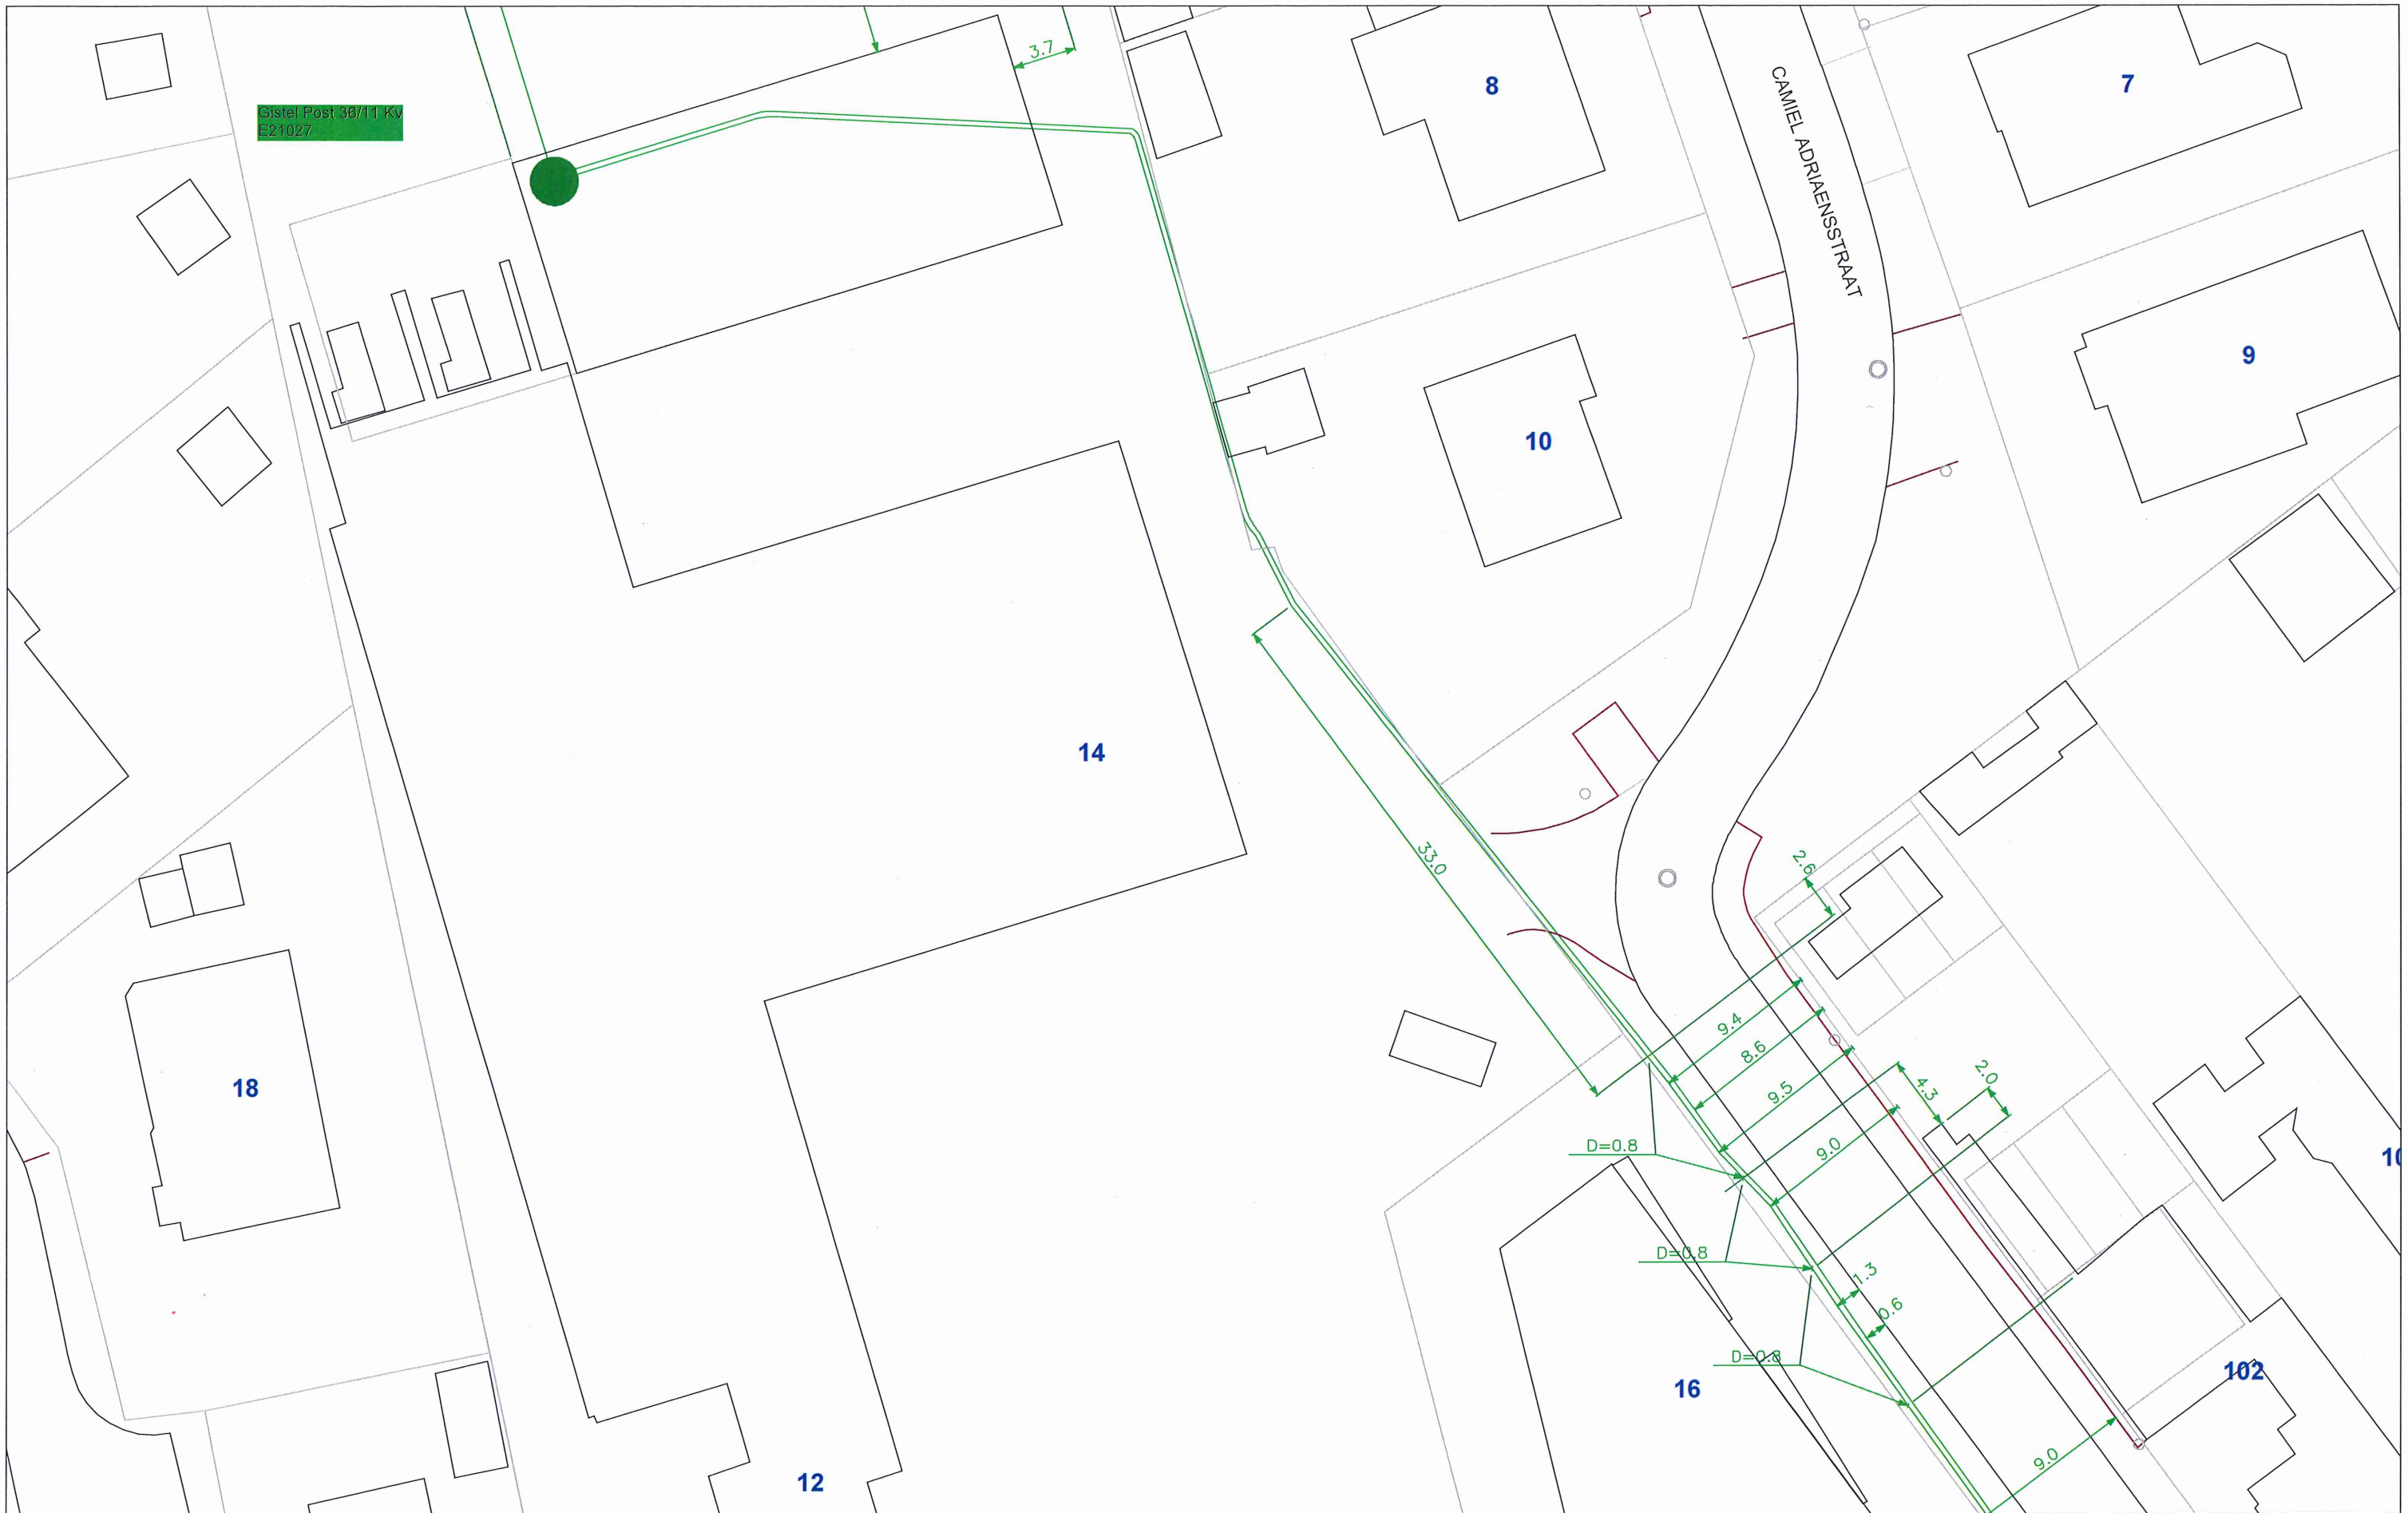

Sein - 2

Electra ***top***
Gas ***top***
Optisch_net ***top***
Telekabel ***top***

x=51064.37 m
y=205488.63 m

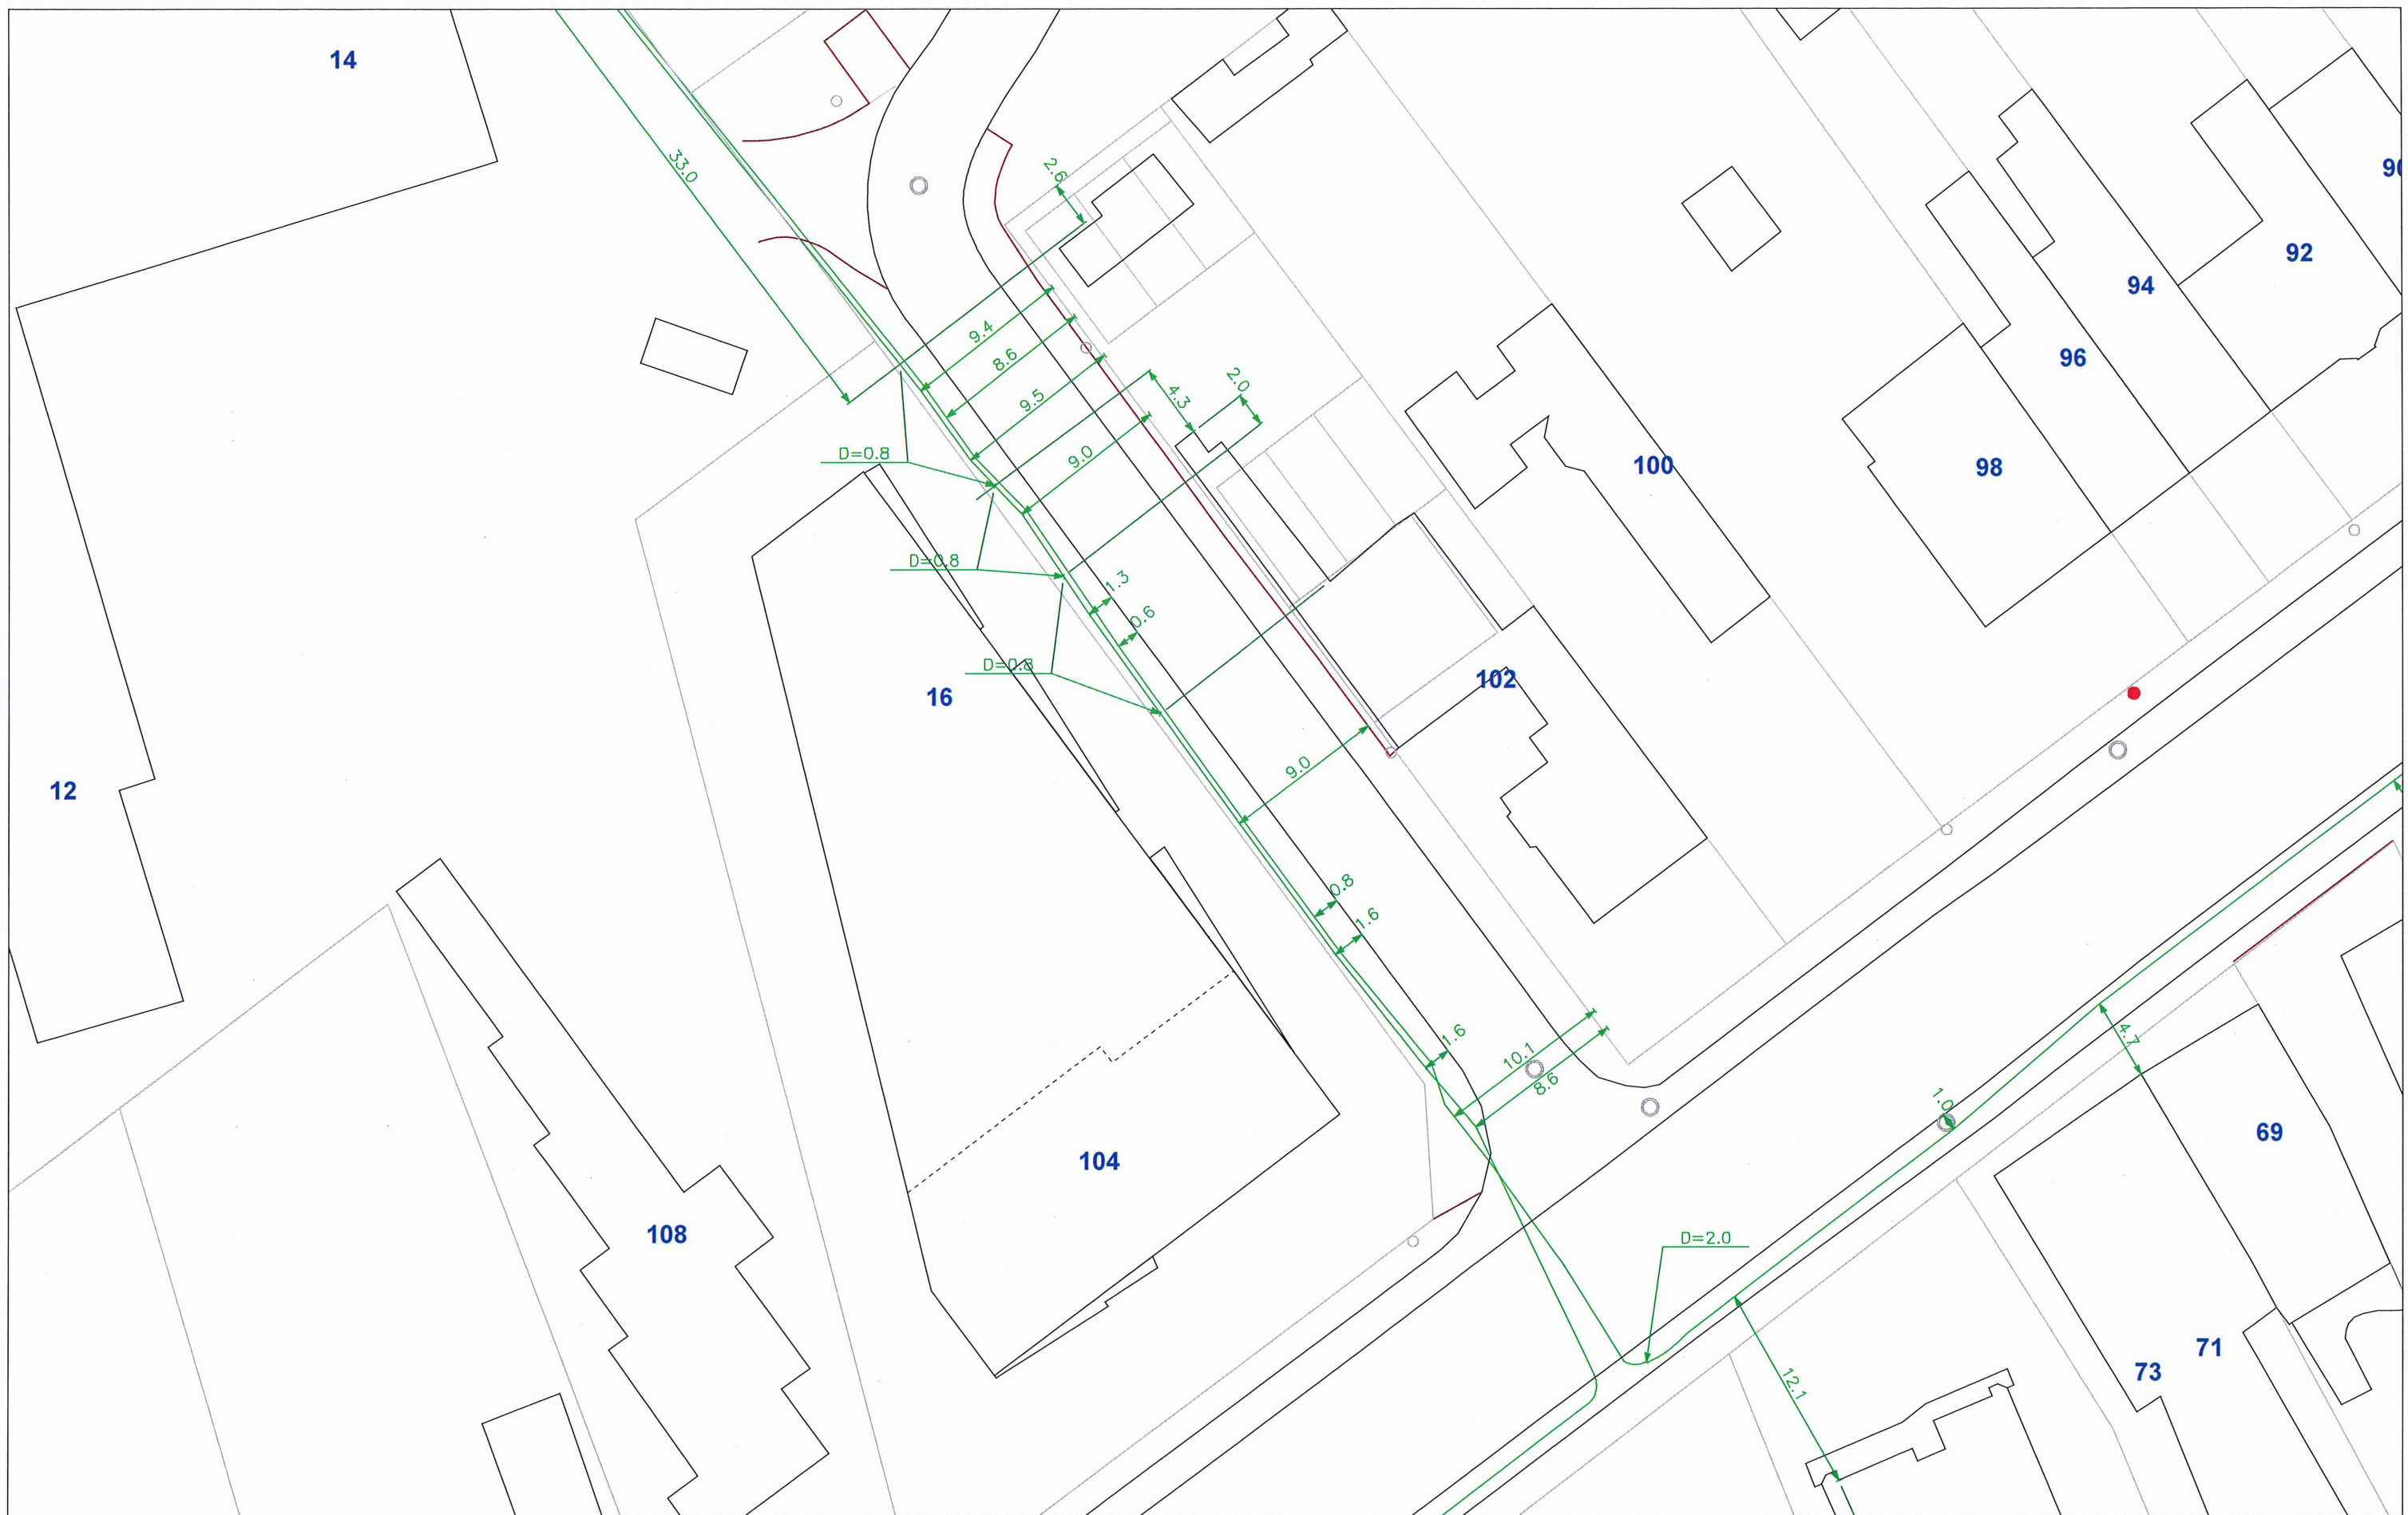

Sein - 3

Electra ***top***
Gas ***top***
Optisch_net ***top***
Telekabel ***top***

x=51107.59 m
y=205448.90 m

fluvius.

Fluvius System Operator cvba | Brusselsesteenweg 199, 9090 Melle
T 078 35 35 34 | www.fluvius.be

Stad/Gemeente: GISTEL

Datum : 30/09/2021

Schaal : 1:345

Contactpersoon: Meesschaert Luc

