
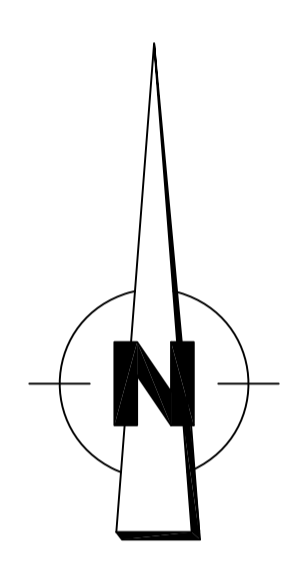
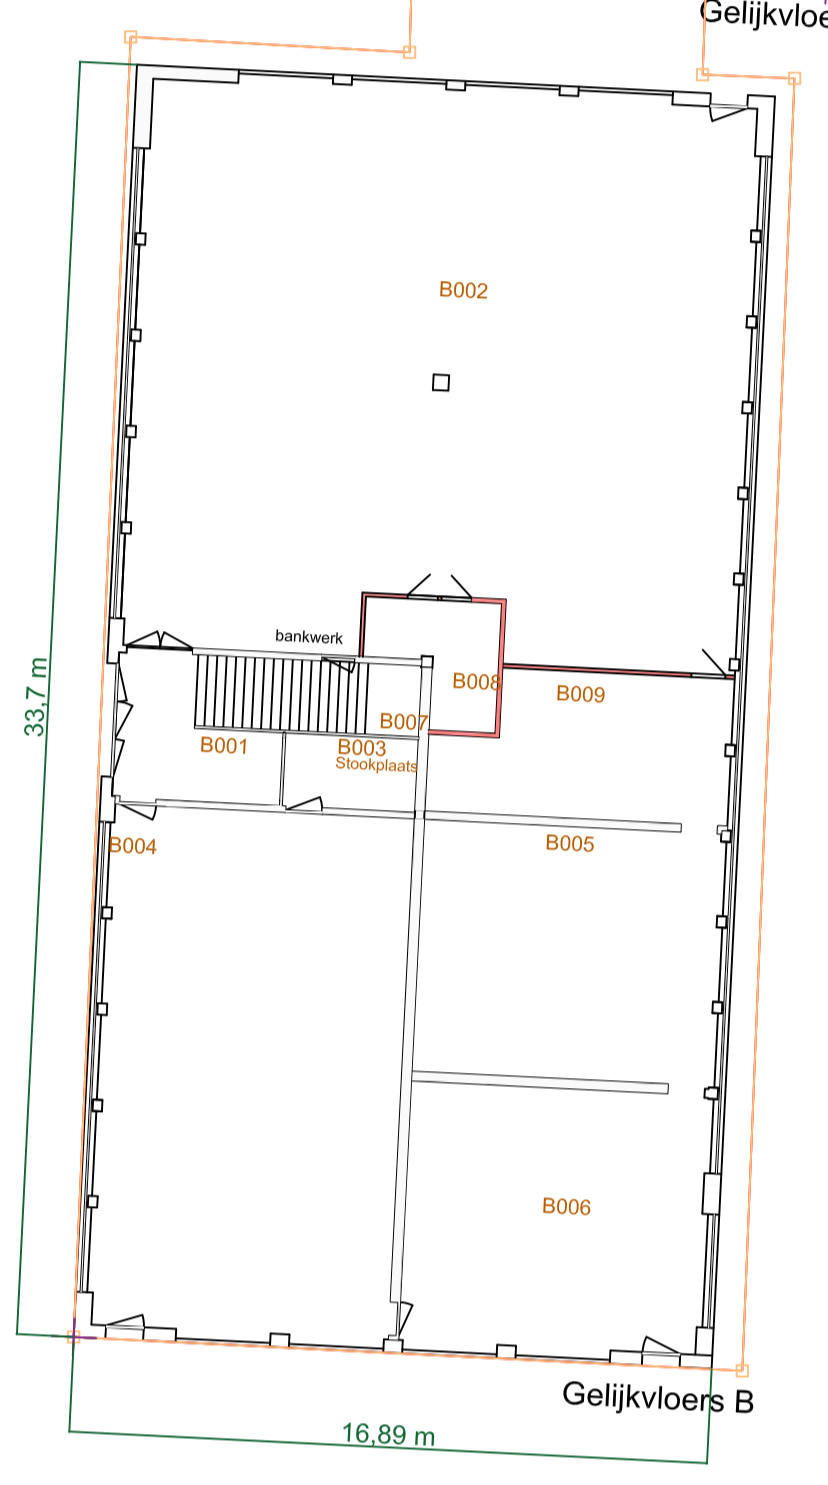


34012C0368/00C000

34012C0364/00P003

34012C0368/00E000

34016C0964/00B000










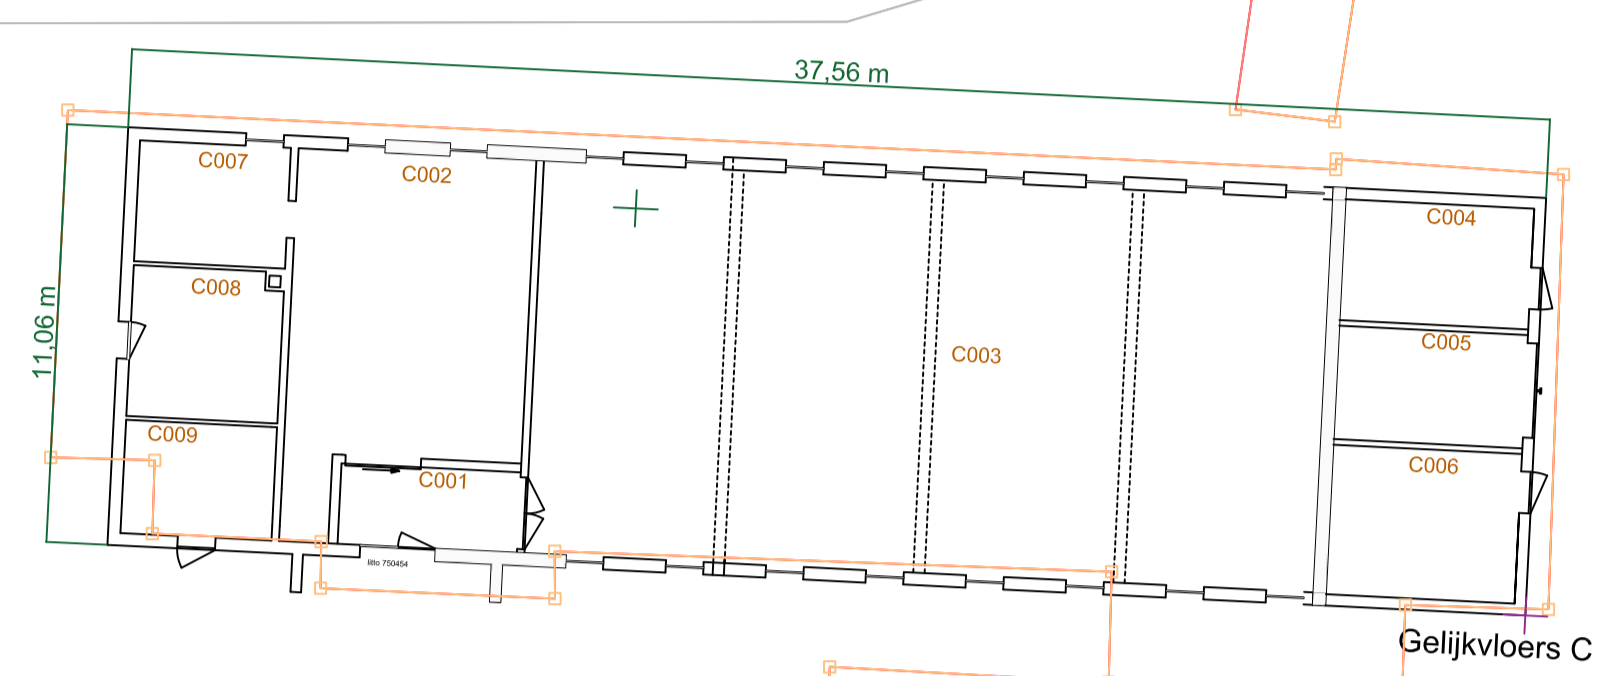


34012C0369/00E000



34016C0965/00F000

34016C0965/00D000

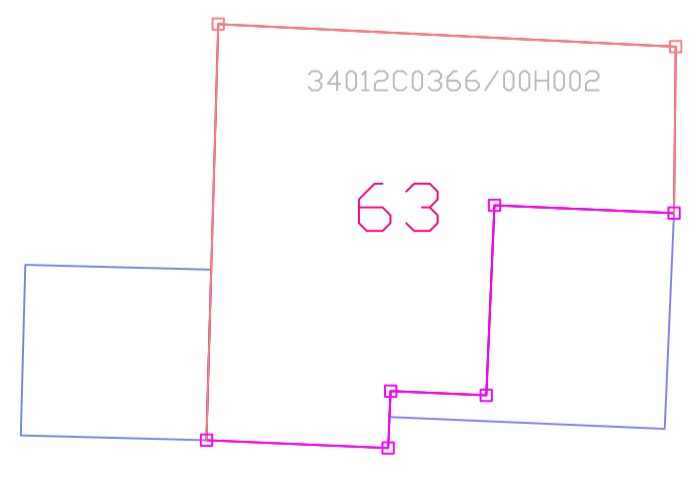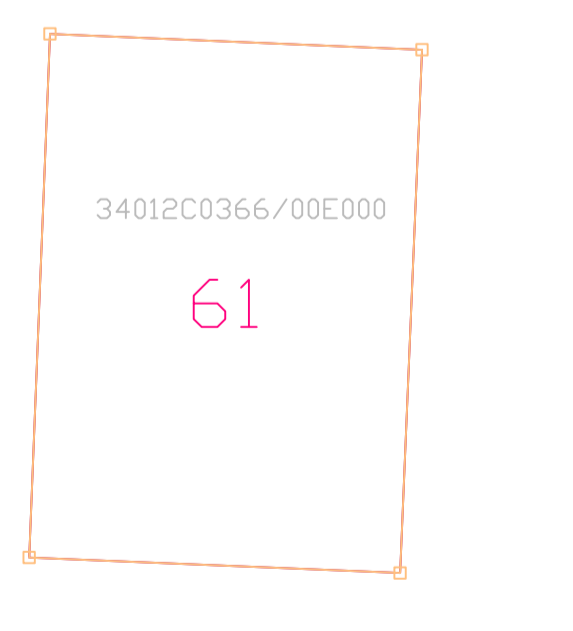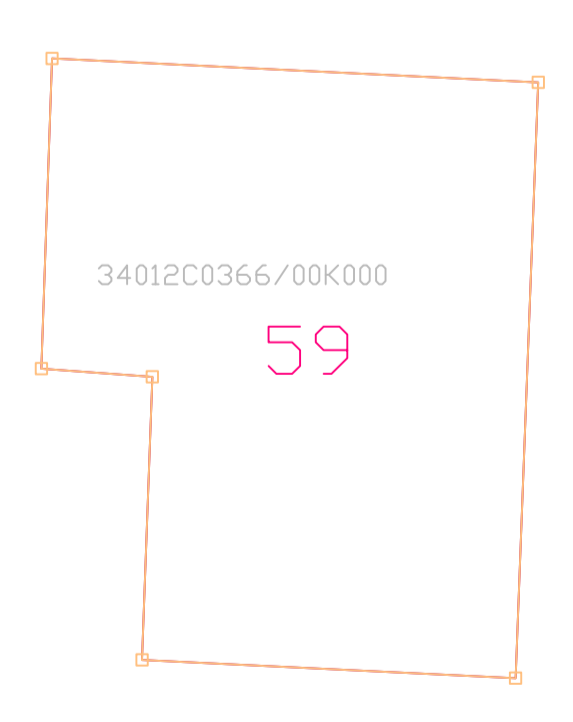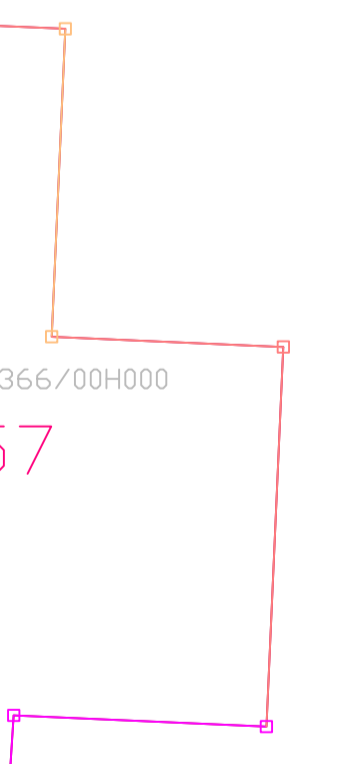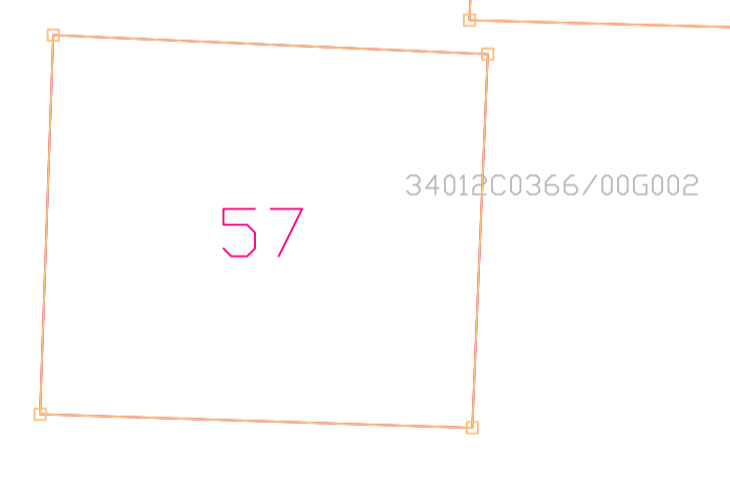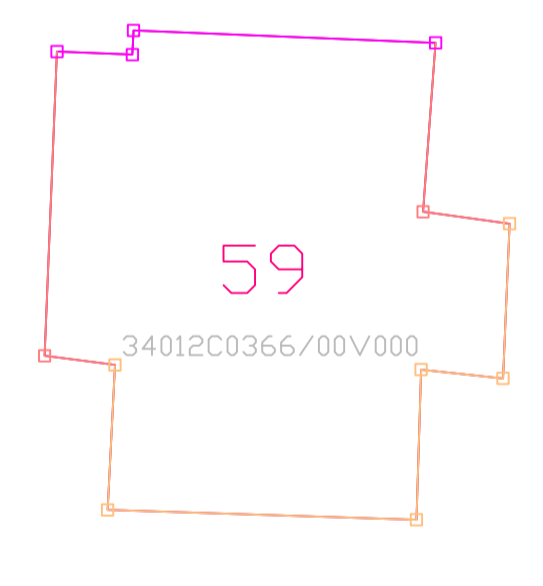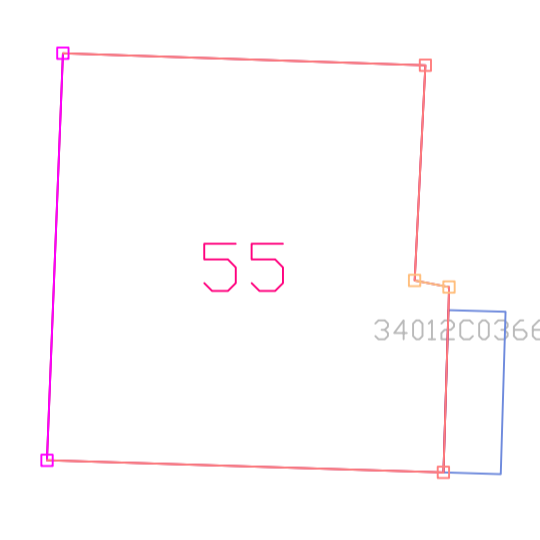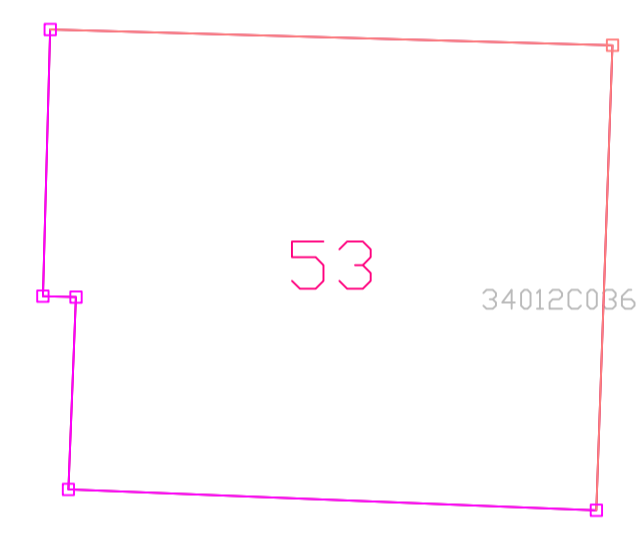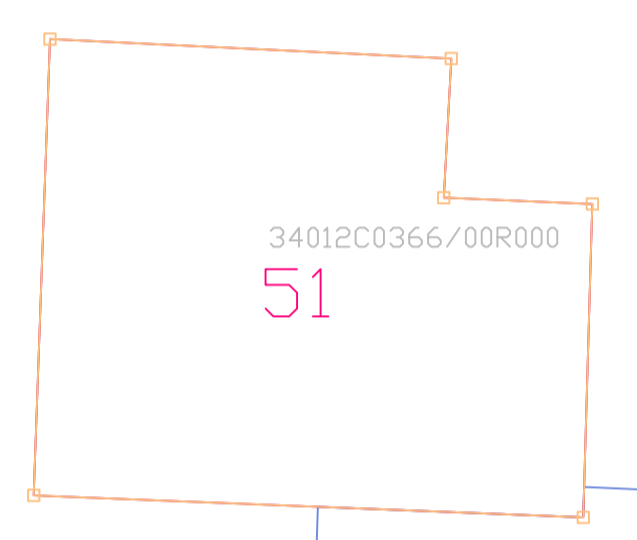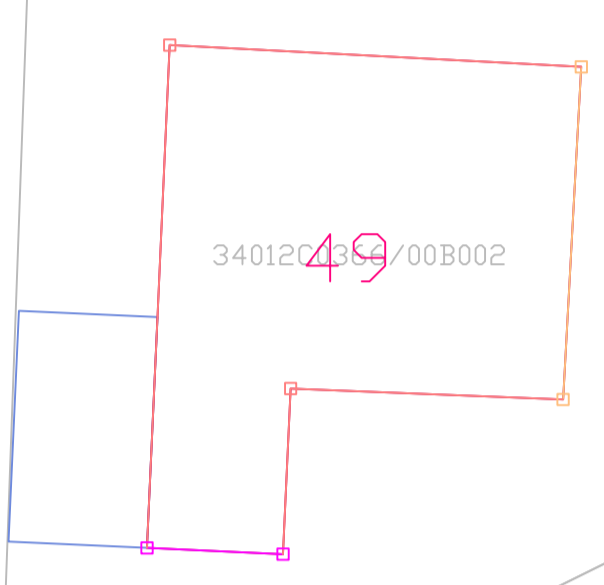





18.64 18.48 18.45 18.30 18.70

Bude Ieperstraat

Bude Ieperseweg

Bude Ieperseweg

18.49 18.43

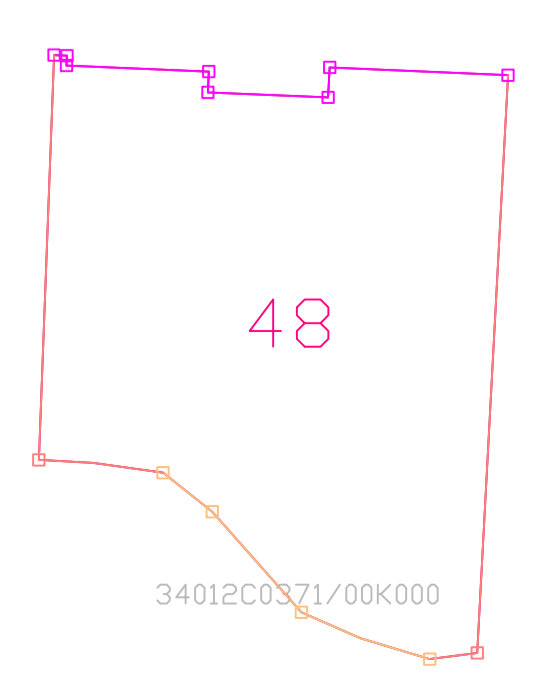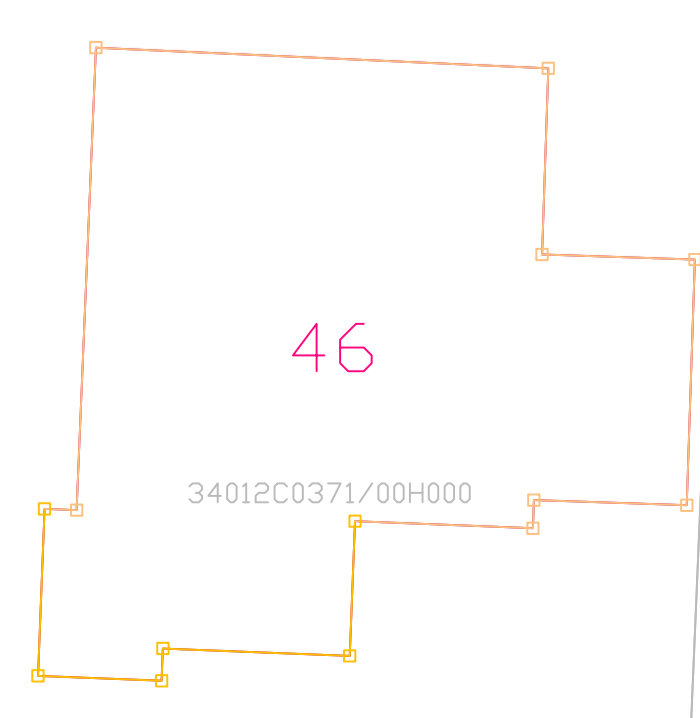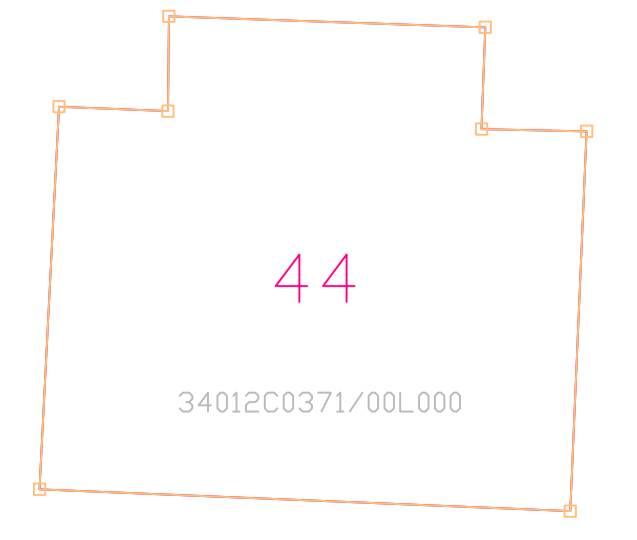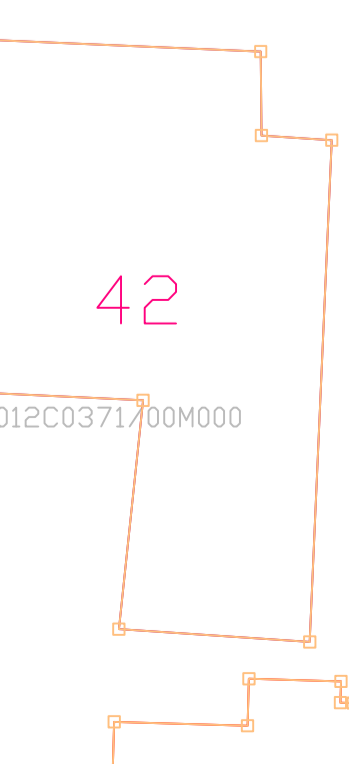

34012C0368/00C000

34012C0364/00P003

34012C0368/00E000

34016C0964/00B000

34012C0364/00B002

34012C0366/00R000  
51

34012C0366/00S000  
53

34012C0366/00T000  
55

34012C0366/00V000  
59

34012C0366/00U002  
57

34012C0366/00W000  
57

34012C0366/00X000  
59

34012C0366/00Y000  
61


34012C0366/00Z002  
63

34012C0371/00M000  
42

34012C0371/00N000  
44

34012C0371/00O000  
46


34012C0371/00P000  
48

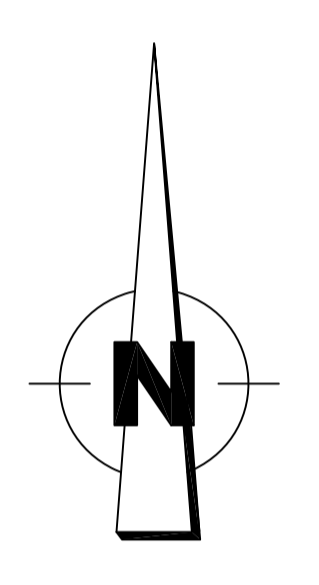

34012C0369/00E000

34016C0965/00F000

34016C0965/00D000

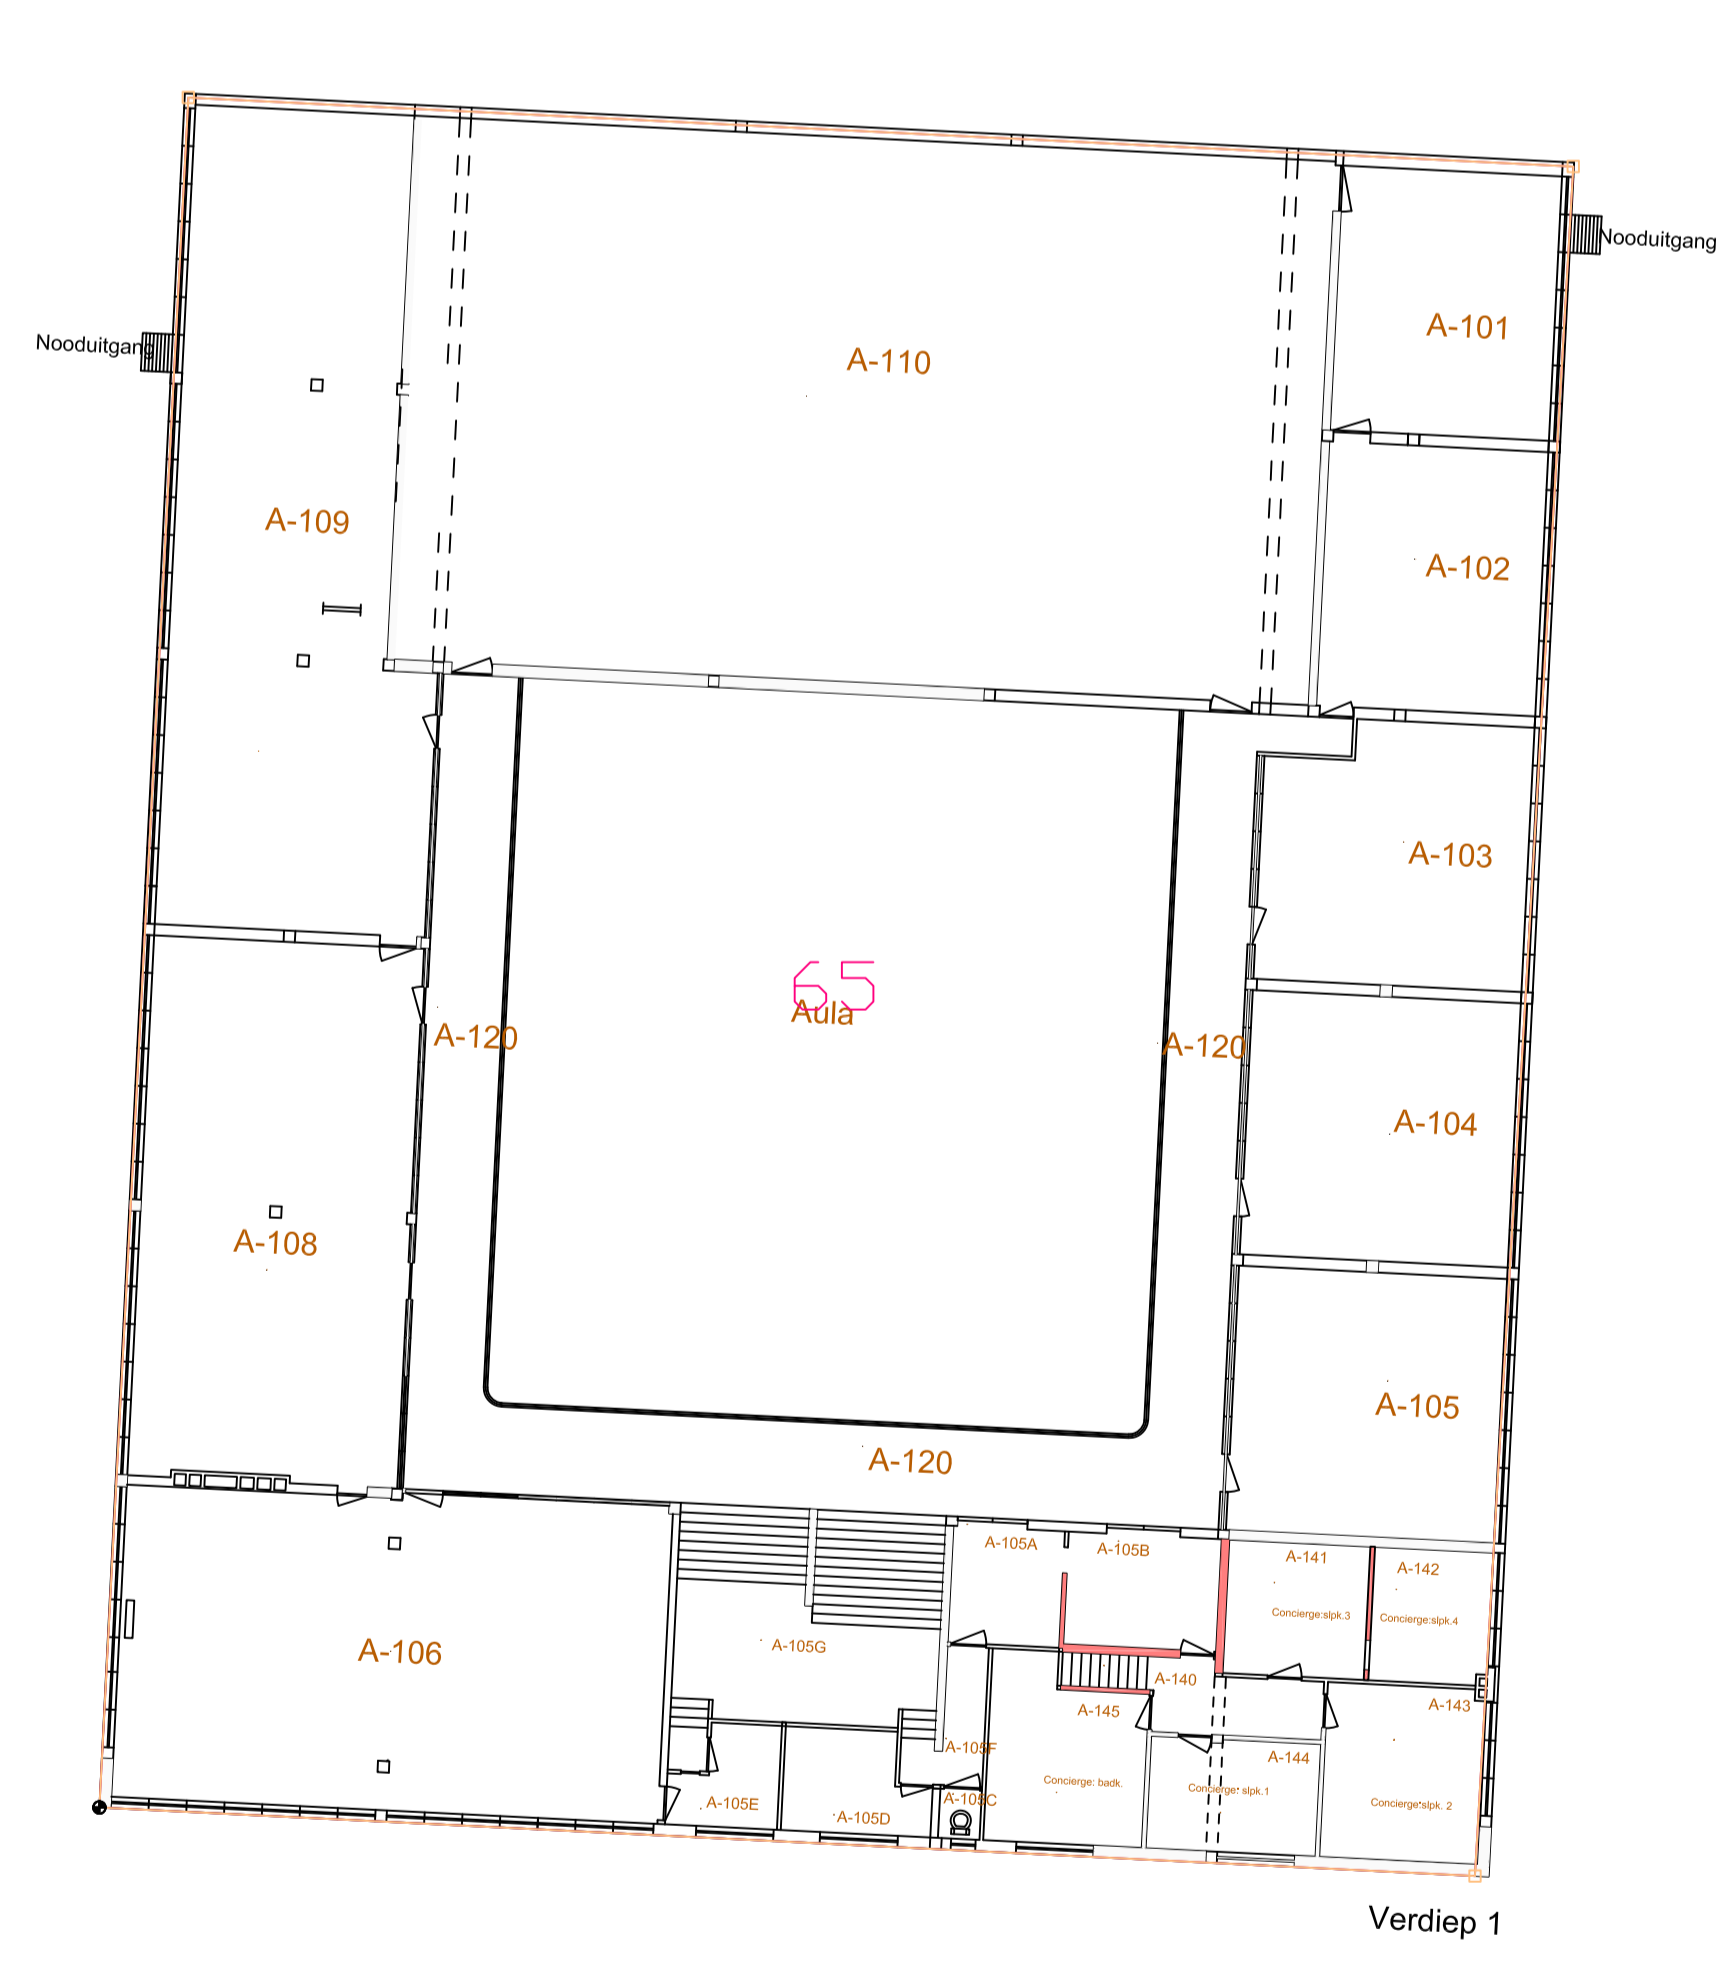

Verdiep 1

terreef Ter Walle

Oude Ieperstraat

Oude Ieperseweg


Oude Ieperseweg

34012C0368/00C000

34012C0364/00P003

34012C0368/00E000



34016C0964/00B000

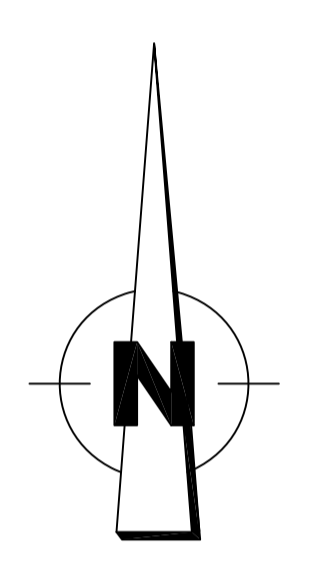

34012C0369/00E000

34016C0965/00F000

34016C0965/00D000

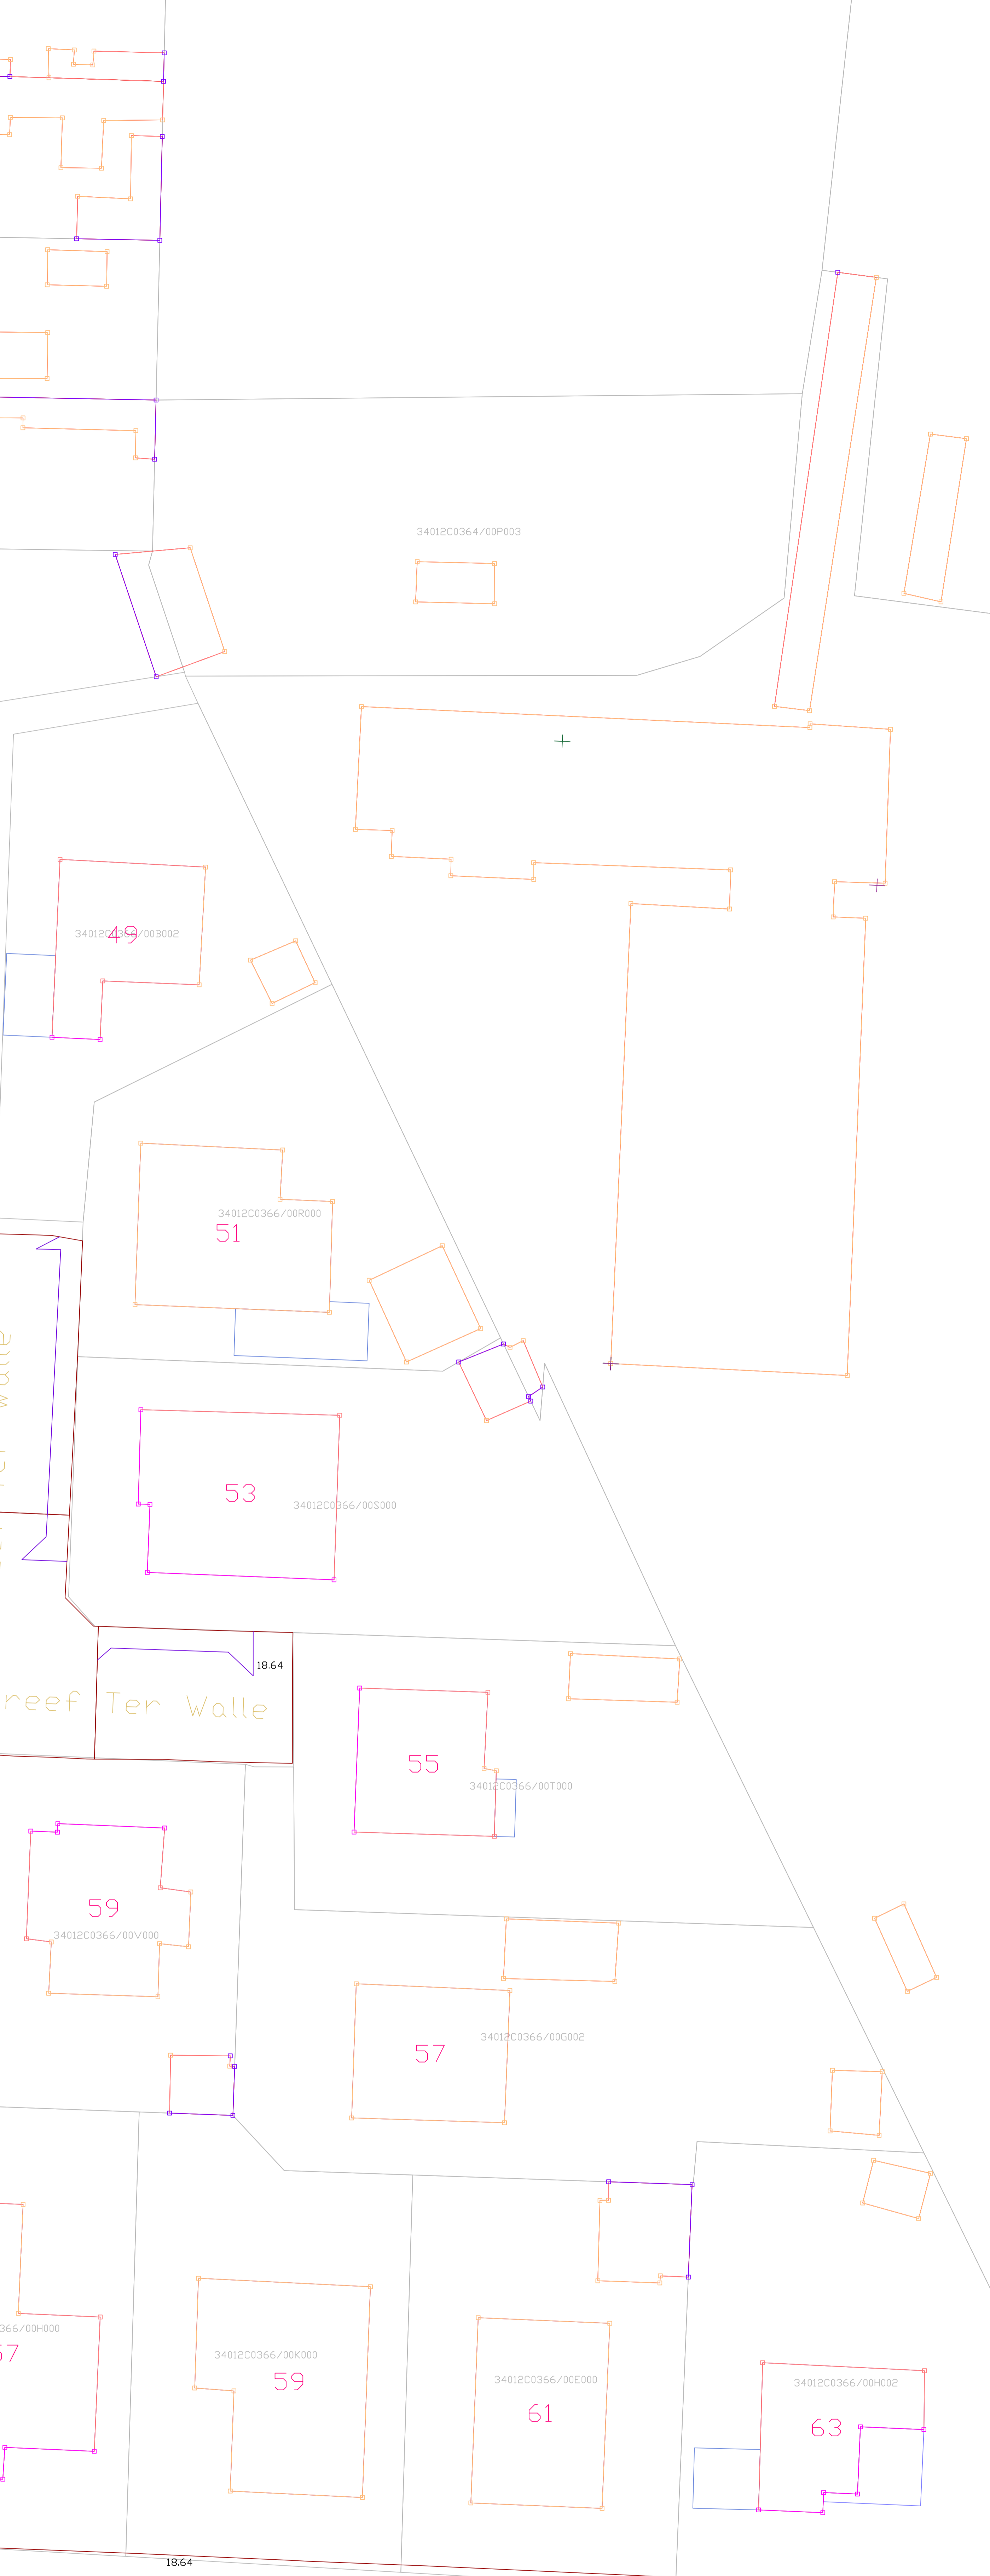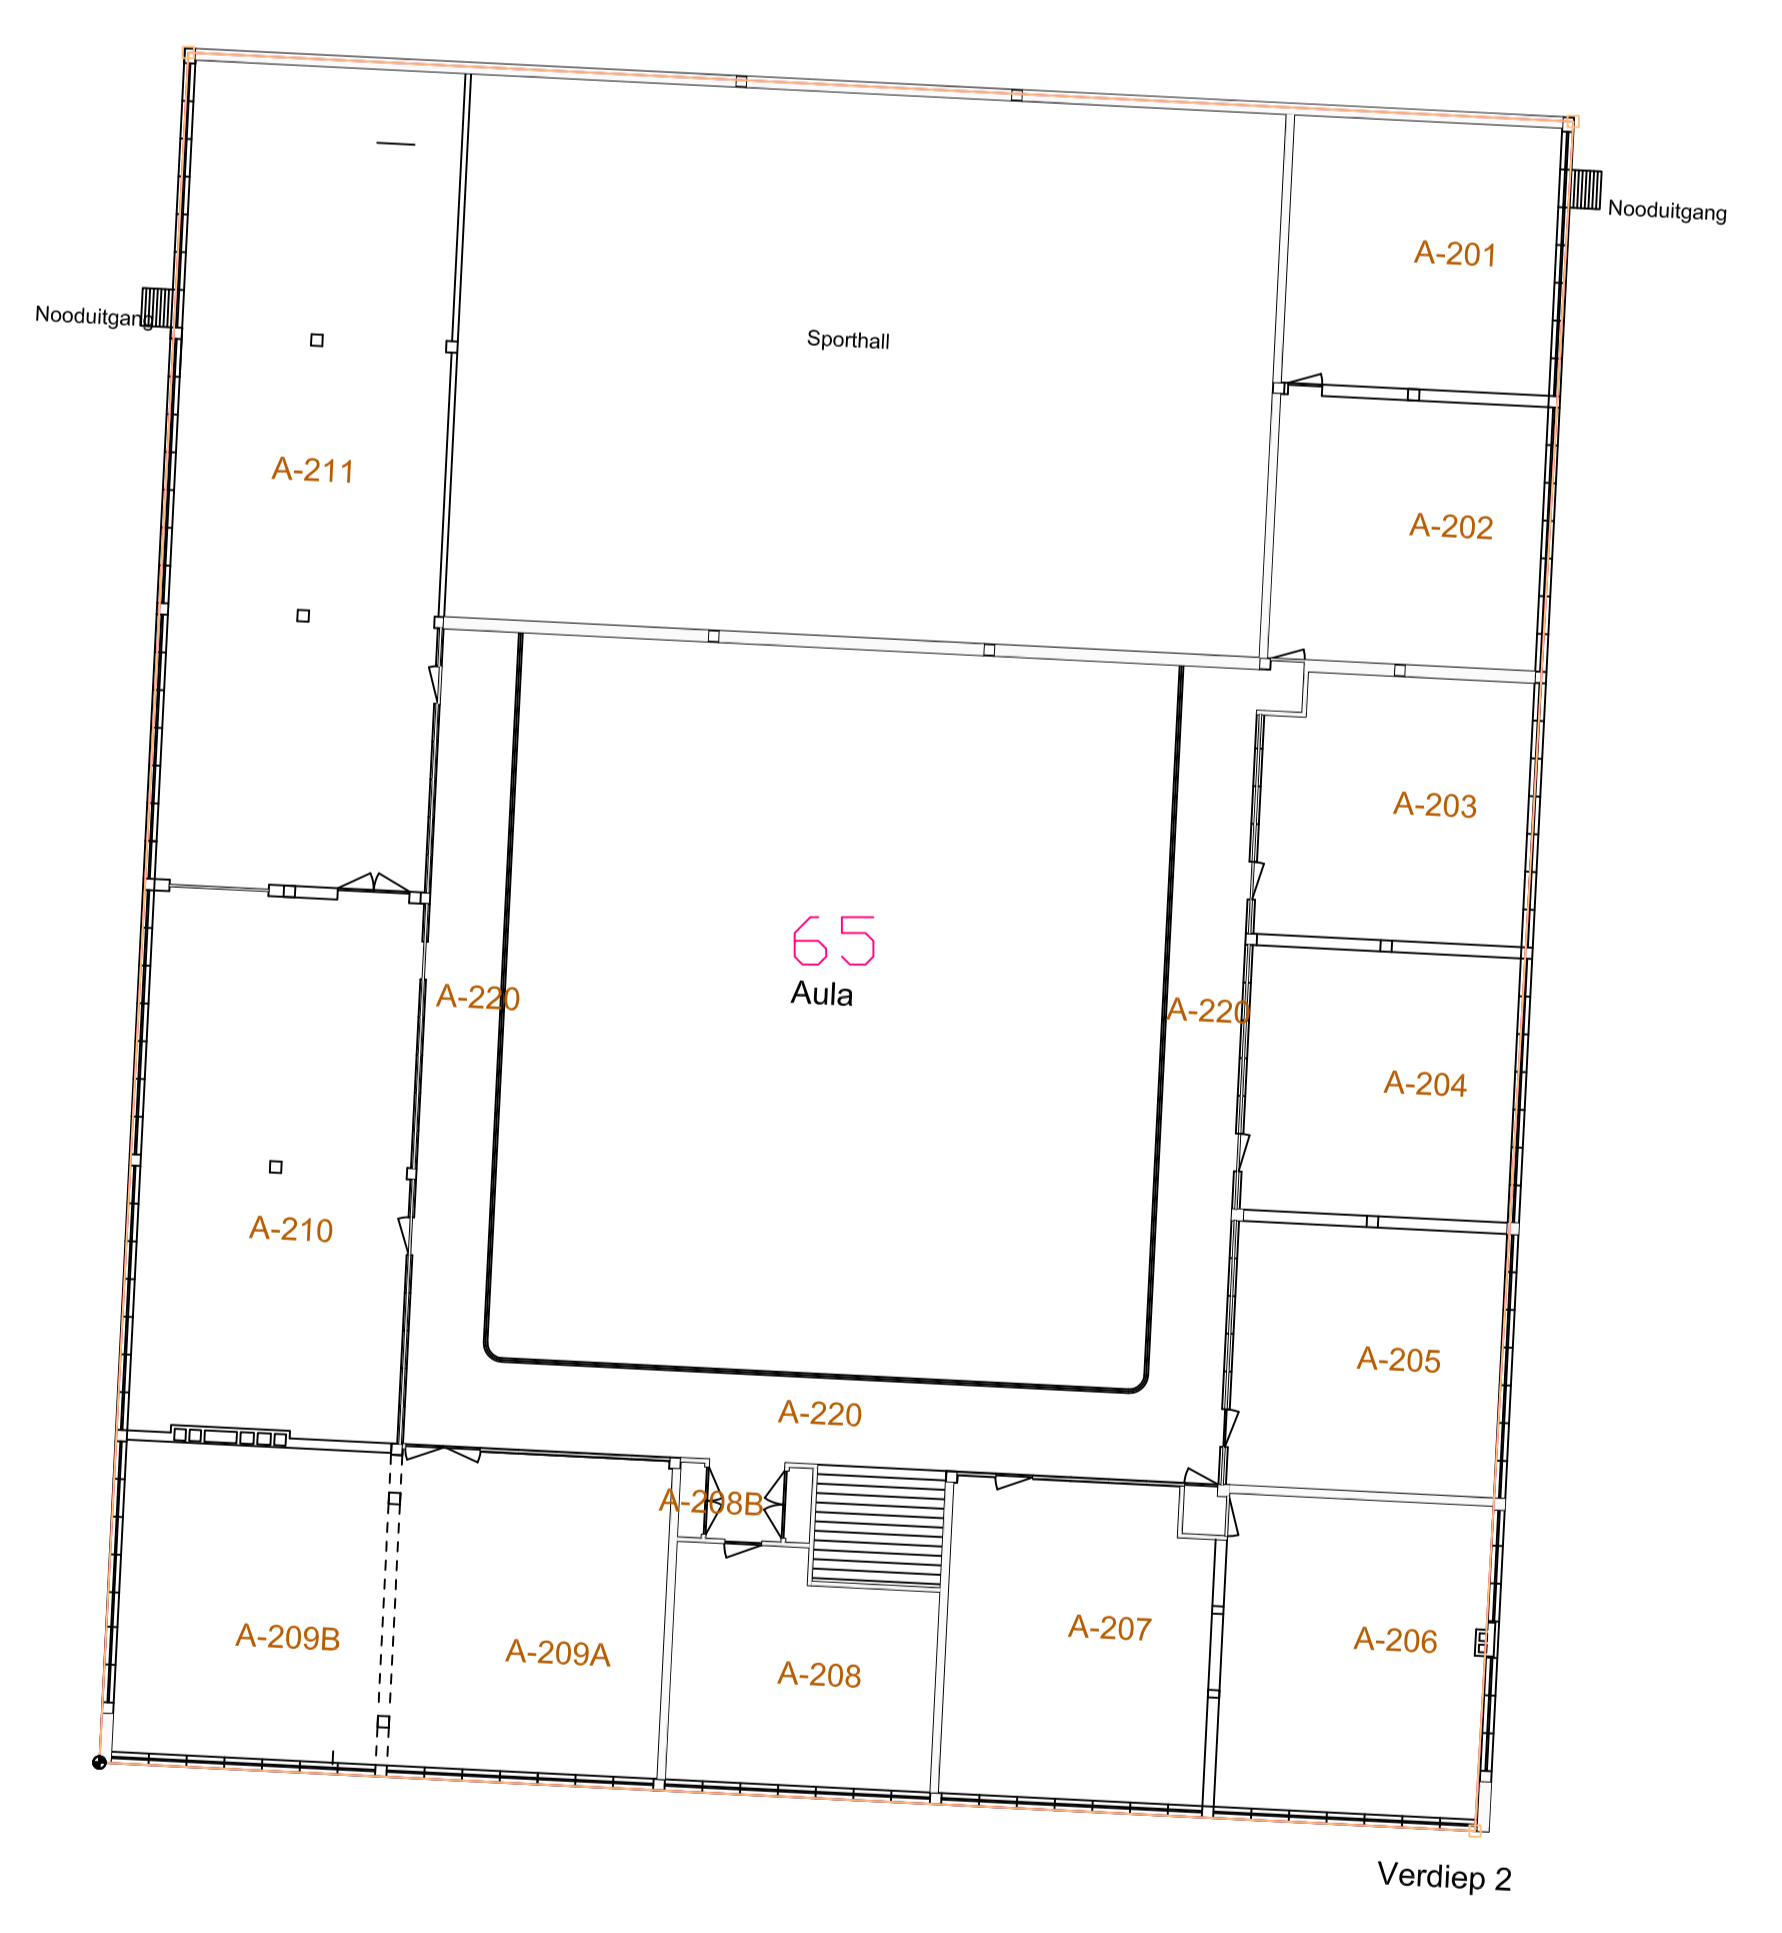


Dreef Ter Walle

Dude Ieperstraat

Dude Ieperseweg

Dude Ieperseweg

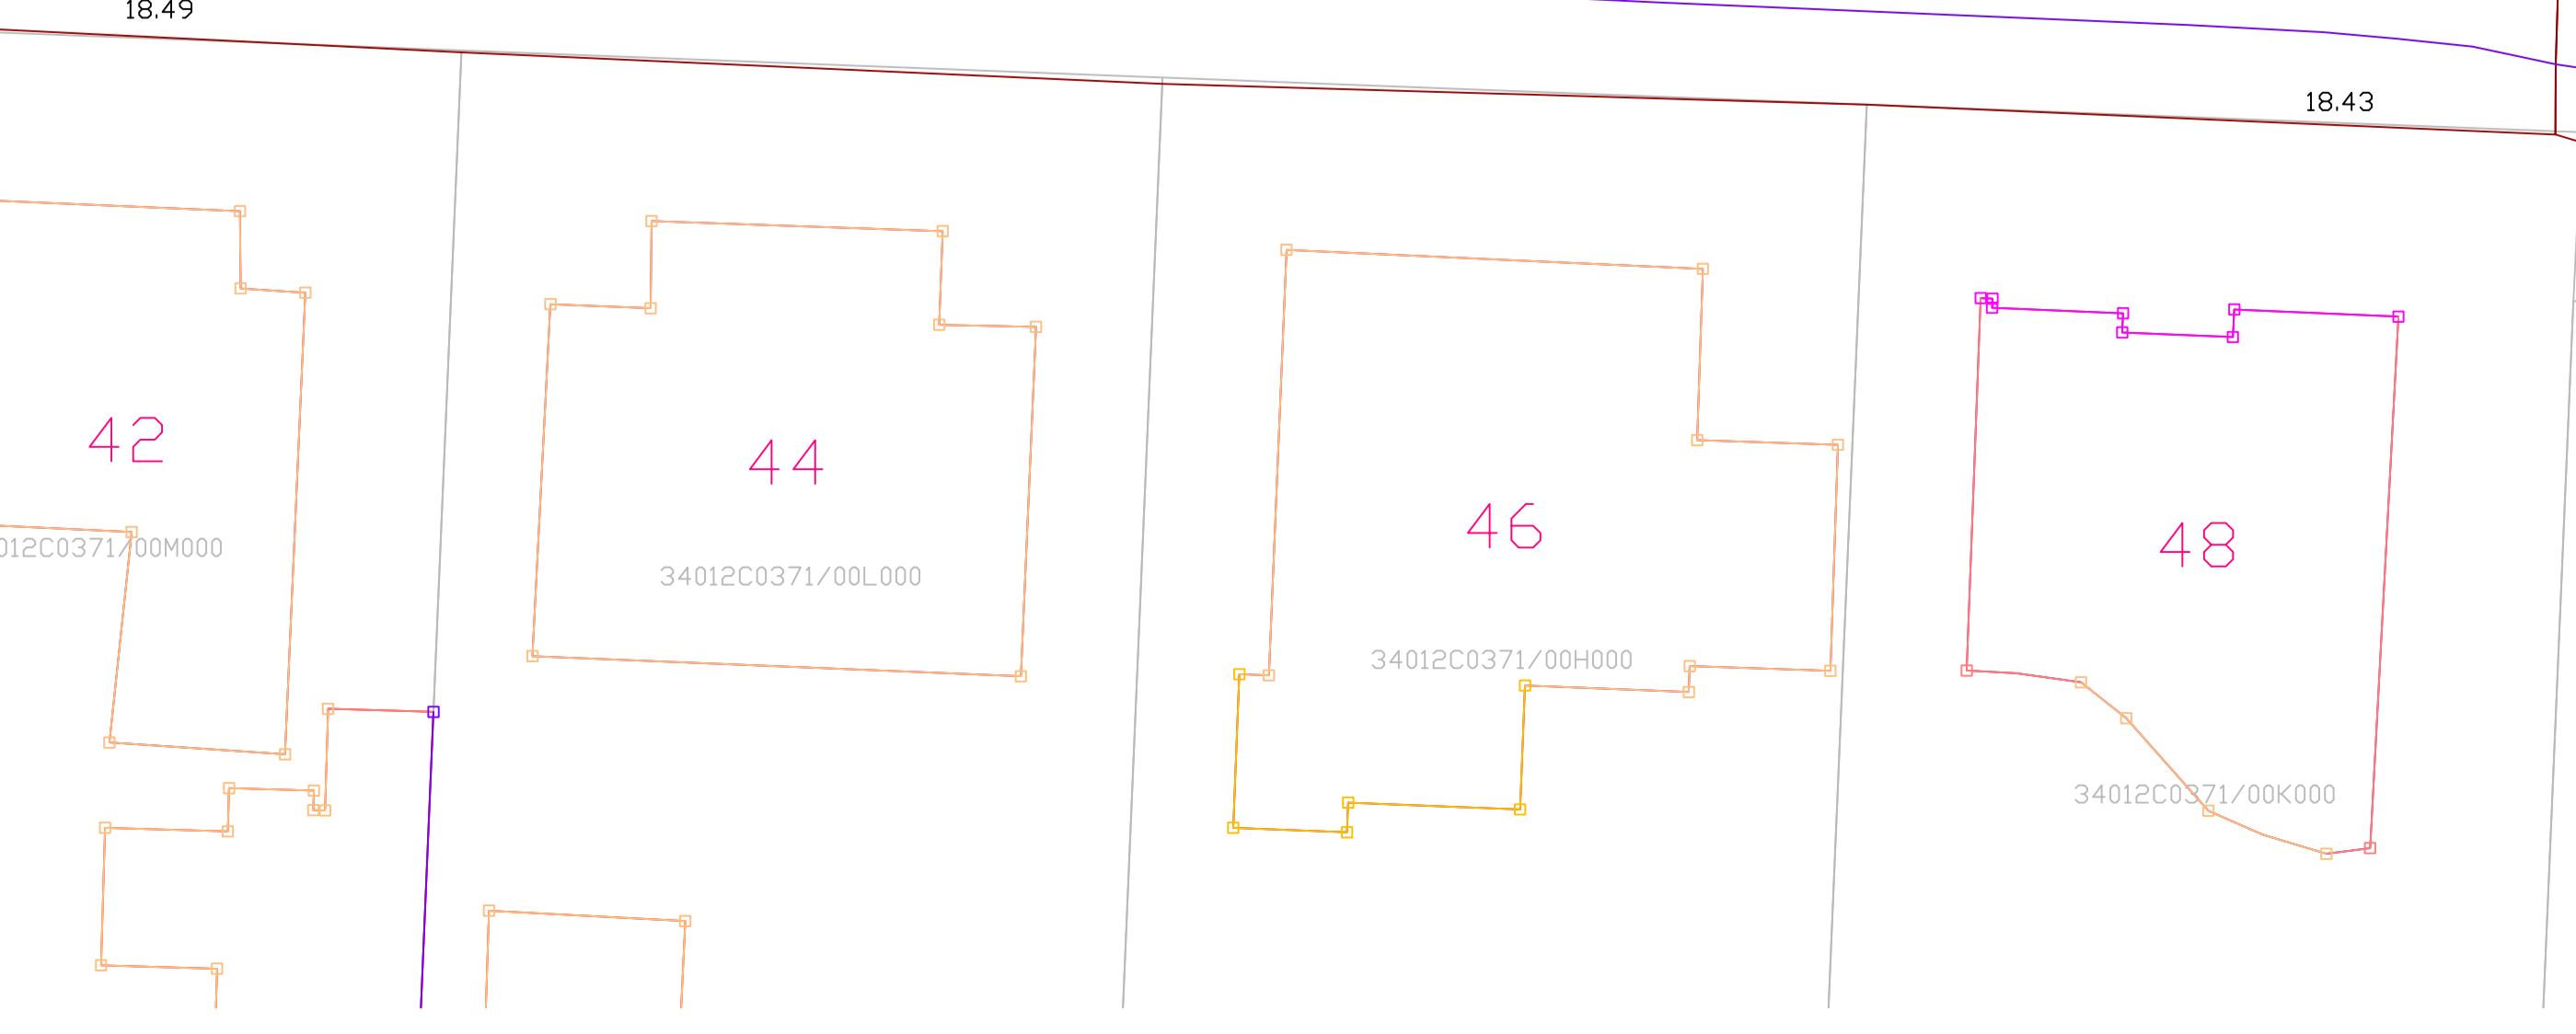

34012C0371/00D000

